


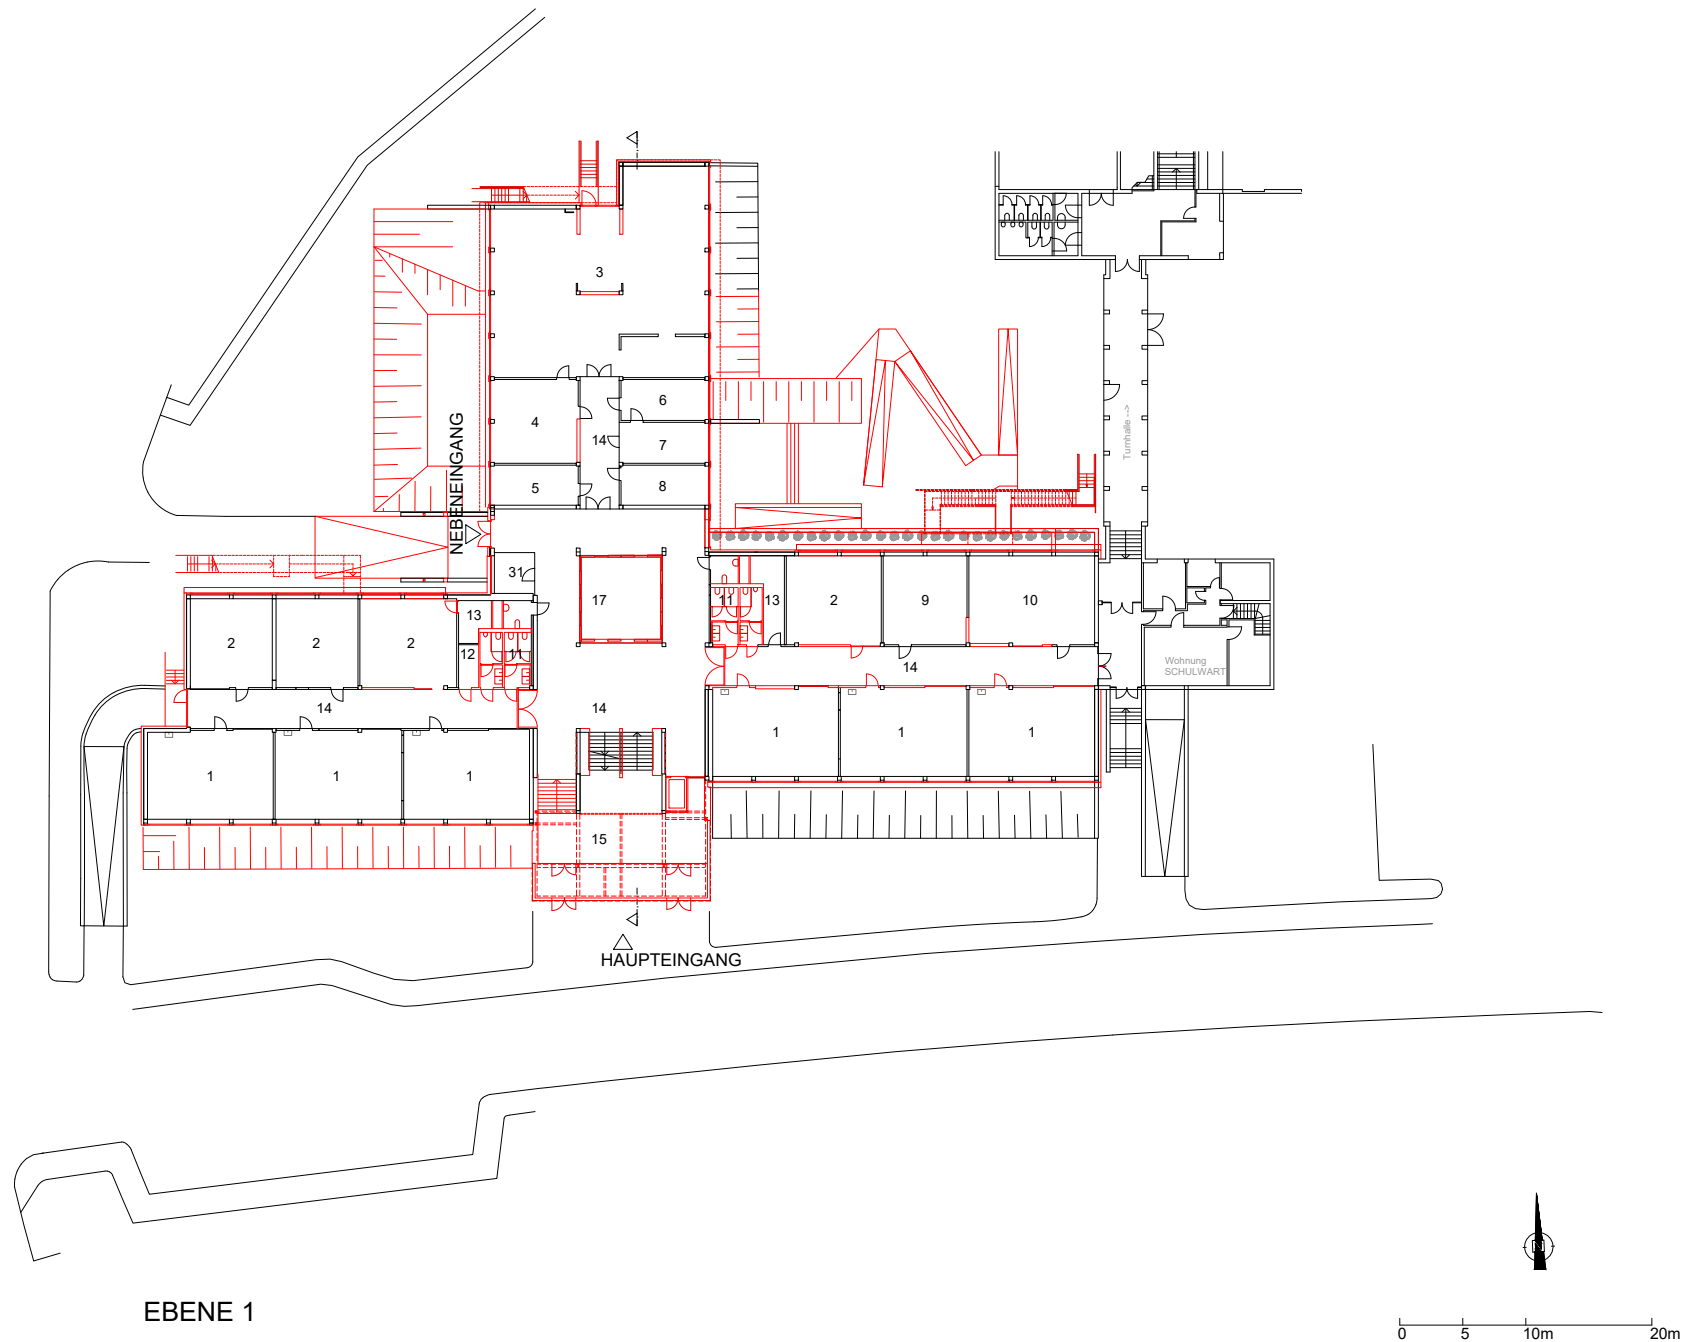

EBENE 1

0 5 10m 20m

Ebene1 / 1:600