


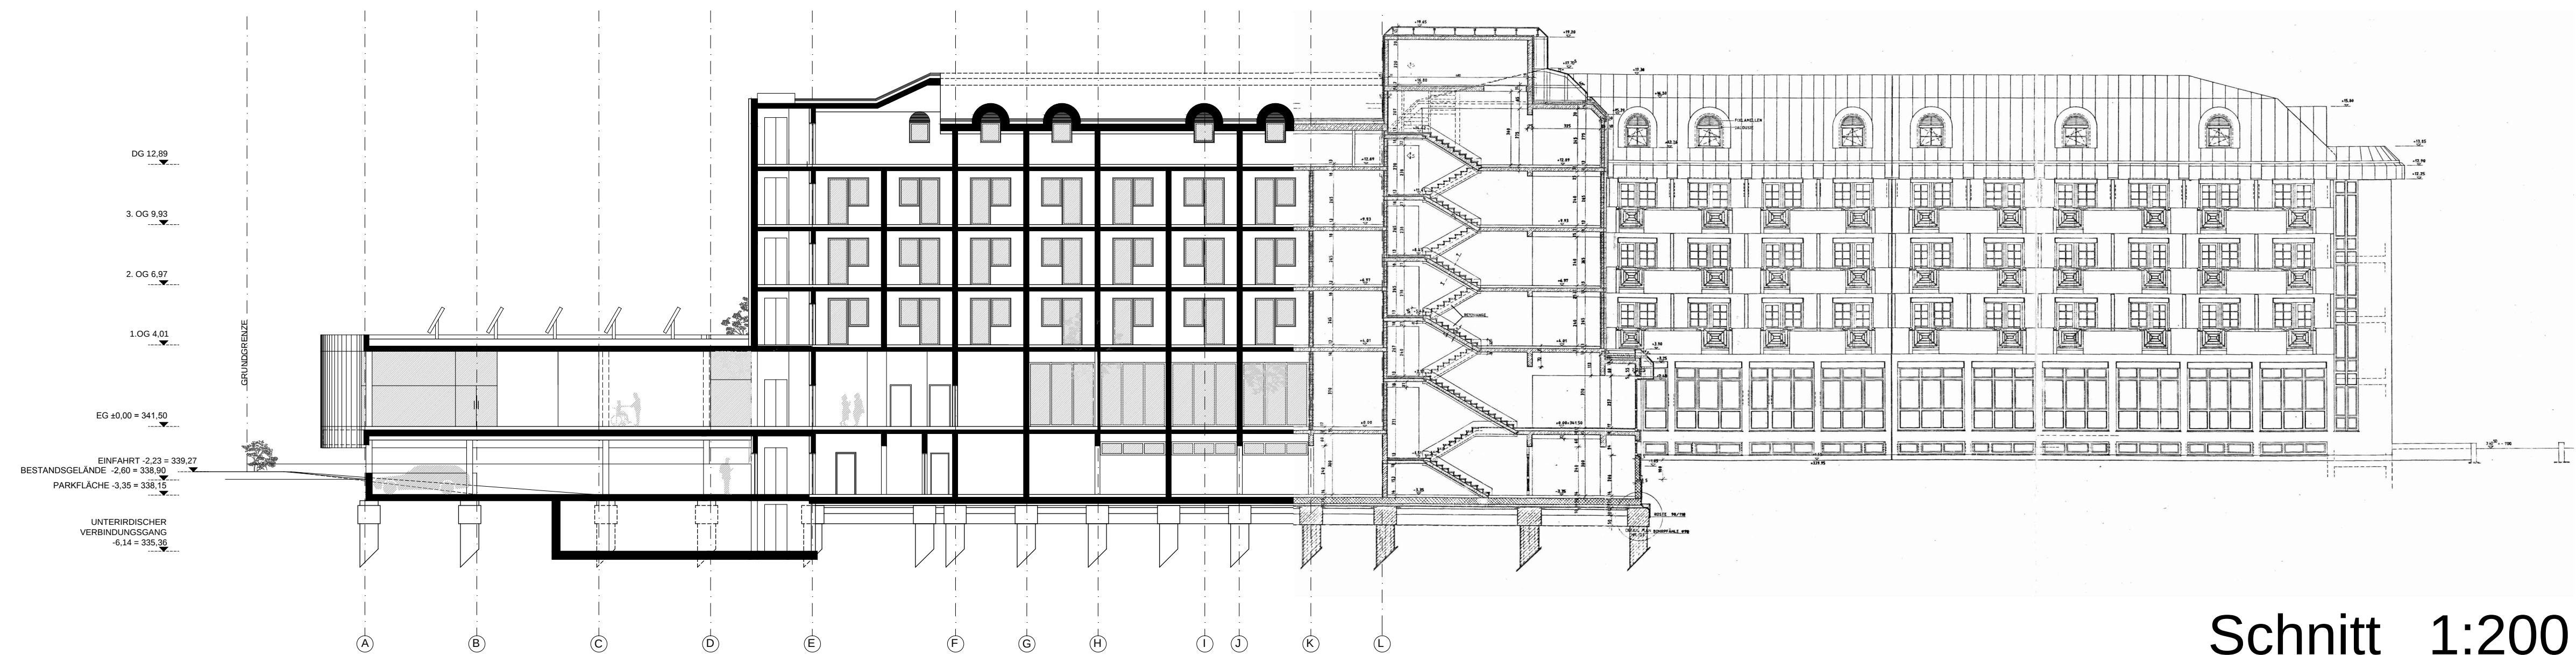

Schnitt 1:200